




Thermal Resources Management (TRM) Inc.  
 175 Idema Road, Markham, ON, Canada, L3R 1A9  
 Tel: 1-905-940-4737 Fax: 1-905-940-4731  
 ryan@trmheatingcables.com  
 www.trmheatingcables.com

## MI Heating Cable – Typical Trench Drain Cross Section

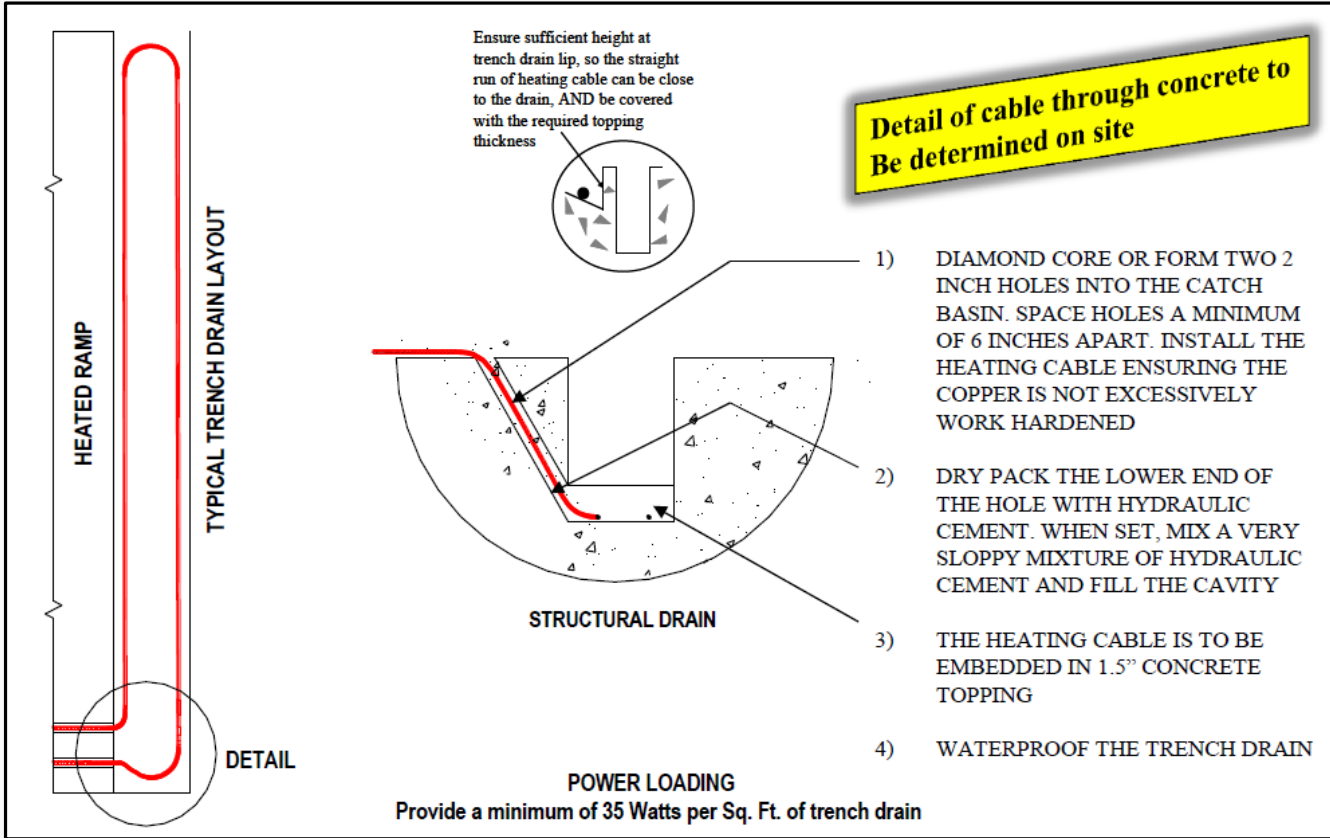

### Trench Drain Notes

1. The Hole/Cavity MUST be completely filled with cement, to avoid air pockets around the heating cable. Failure to do this will result in early burnout of the heating cable. This is EXTREMELY IMPORTANT.
2. If the trench drain heating cable replacement is part of a ramp reconstruction – first remove the existing topping and heating cables

Drawing Number:	Scale: N.T.S.	Project Status: Construction
Thermal Resources Management TRM Heating Cables	Drawn by: IP	Approved: _____
	Date of issue:	
	Rev.: 0	Page: