



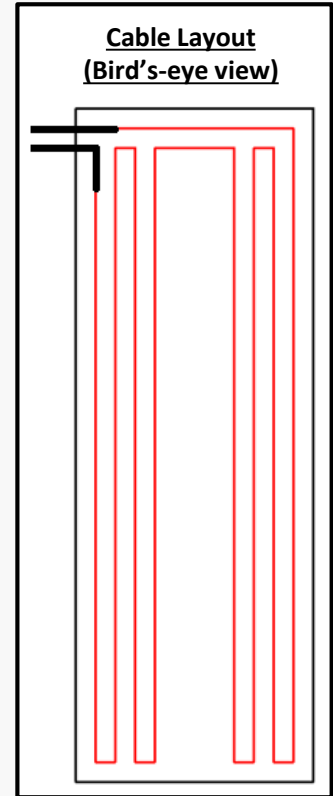


Thermal Resources Management (TRM) Inc.
 175 Idema Road, Markham, ON, Canada, L3R 1A9
 Tel: 1-905-940-4737 Fax: 1-905-940-4731
 ryan@trmheatingcables.com
 www.trmheatingcables.com

MI Heating Cable – Typical Wheel/Tire Track Detail

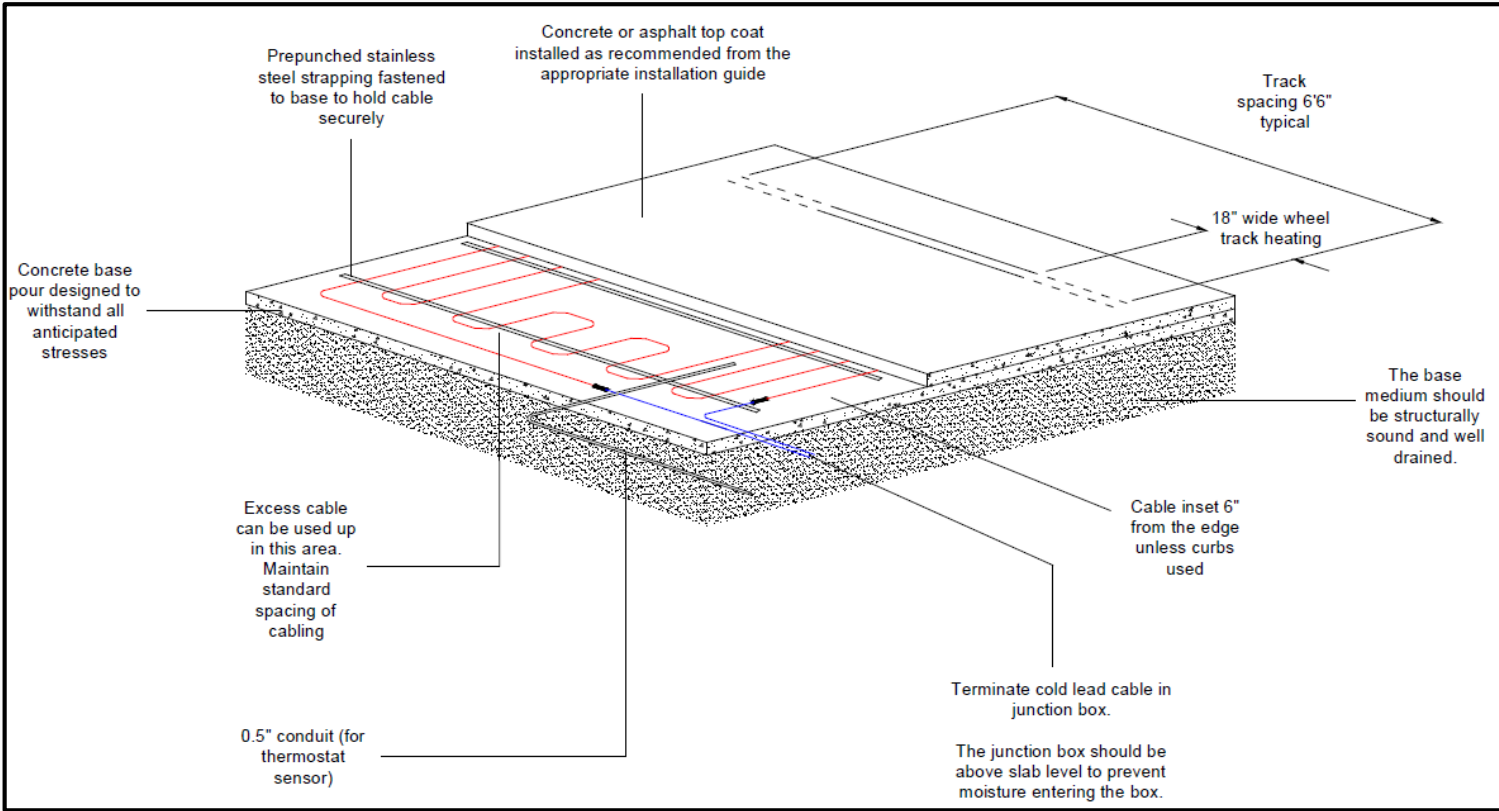

Wheel Track Notes

- Only applicable for concrete and asphalt surfaced driveways.
- Check the track spacing is equal to the wheel spacing for the vehicle which will use the driveway.
- Typically use 4 runs of heating cable
 - Spaced at 6" – for each wheel track
- The free space between the tracks can be used to embed and remaining cable.

Drawing Number:	Scale: N.T.S.	Project Status: Construction	
 Thermal Resources Management TRM Heating Cables	Drawn by: IP	Approved: _____	
		Date of issue:	
		Rev.: 0	Page: