


# Frost Heave Prevention System Cross Sectional Detail With Self Regulating Cables Installed in Conduits

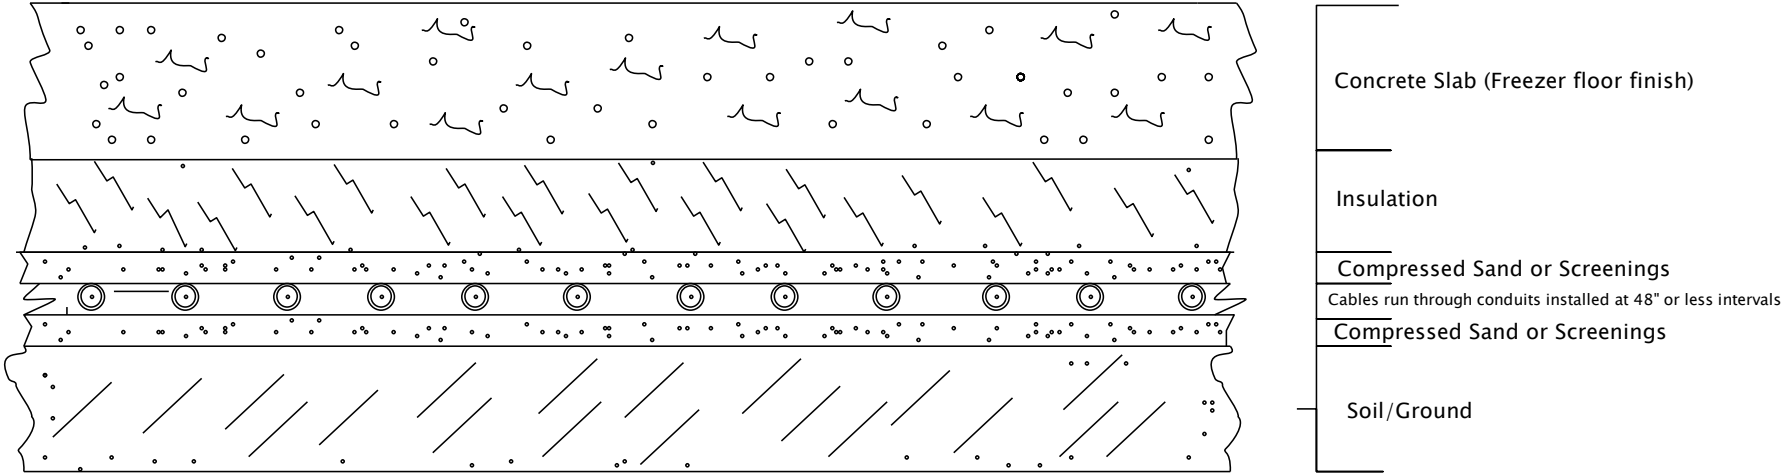

**Cables to be run through conduits**


Heated lengths of cables must be pulled through conduit and terminated in a junction box with a power connection on one side, and an end seal on the opposite side

Insulation to be installed above compacted sand

TRM Brand SR heating cables to be utilized

Watt Density 2 watts per square foot or more

Maximum acceptable spacing: 48"

Cross Sectional Typical Drawings	Scale: N.T.S.	Project Status: Construction	
 Thermal Resources Management TRM Heating Cables	Drawn by: RG	Approved: _____	
	Frost Heave Prevention – SR Cables in Conduit	Date of issue: March 31, 2020	
		Rev.: 1	Page: 1