





Thermal Resources Management (TRM) Inc.
 175 Idema Road, Markham, ON, Canada, L3R 1A9
 Tel: 1-905-940-4737 Fax: 1-905-940-4731
 ryan@trmheatingcables.com
 www.trmheatingcables.com

MI Heating Cable – Typical Stair Detail

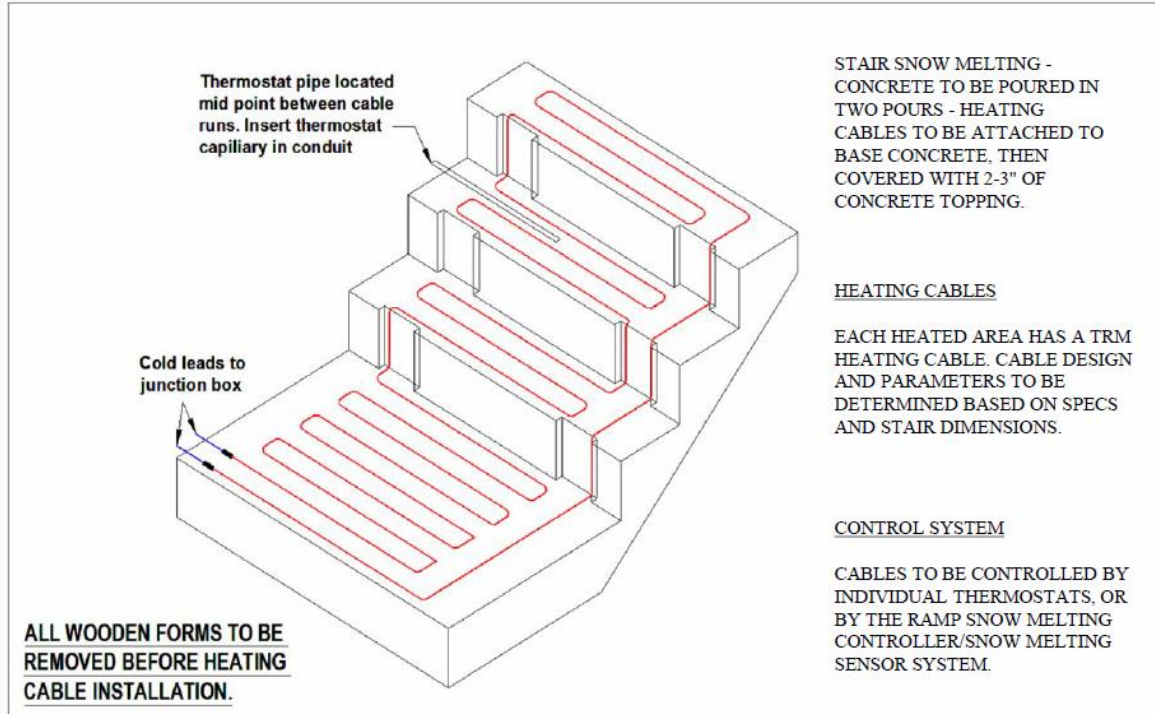

Stair Installation Notes:

1. If rail posts are to be installed, mark their locations. Heating cable must be installed at least 4" away from rail posts.
2. If installation is 2 pour, round off the sharp outside edges of the steps where the heating cable will transition from the vertical to horizontal surface.
3. Ensure the heating cable is covered with at least 2" of Concrete.
4. Cables to be secured to concrete by pre-punched strapping.

| | | |
|---|----------------|------------------------------|
| Drawing Number: | Scale: N.T.S. | Project Status: Construction |
|  Thermal Resources Management TRM Heating Cables | Drawn by: IP | Approved: _____ |
| | Date of issue: | |
| | Rev.: 0 | Page: |