



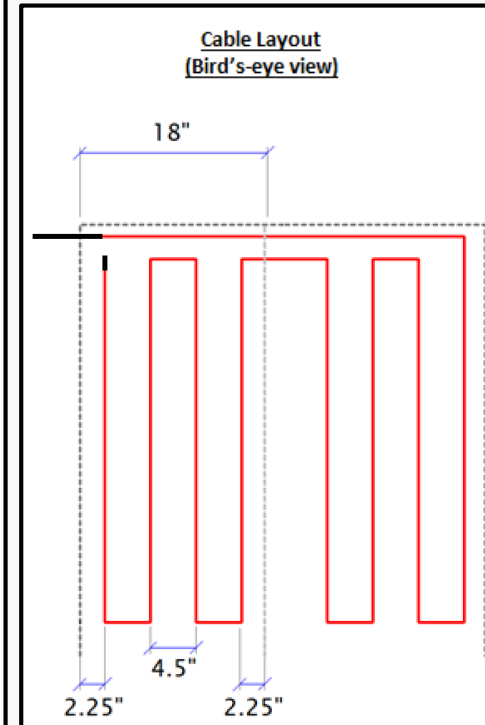


Thermal Resources Management (TRM) Inc.  
 175 Idema Road, Markham, ON, Canada, L3R 1A9  
 Tel: 1-905-940-4737 Fax: 1-905-940-4731  
 ryan@trmheatingcables.com  
 www.trmheatingcables.com

## SM Heating Cable – Typical Wheel/Tire Track Detail

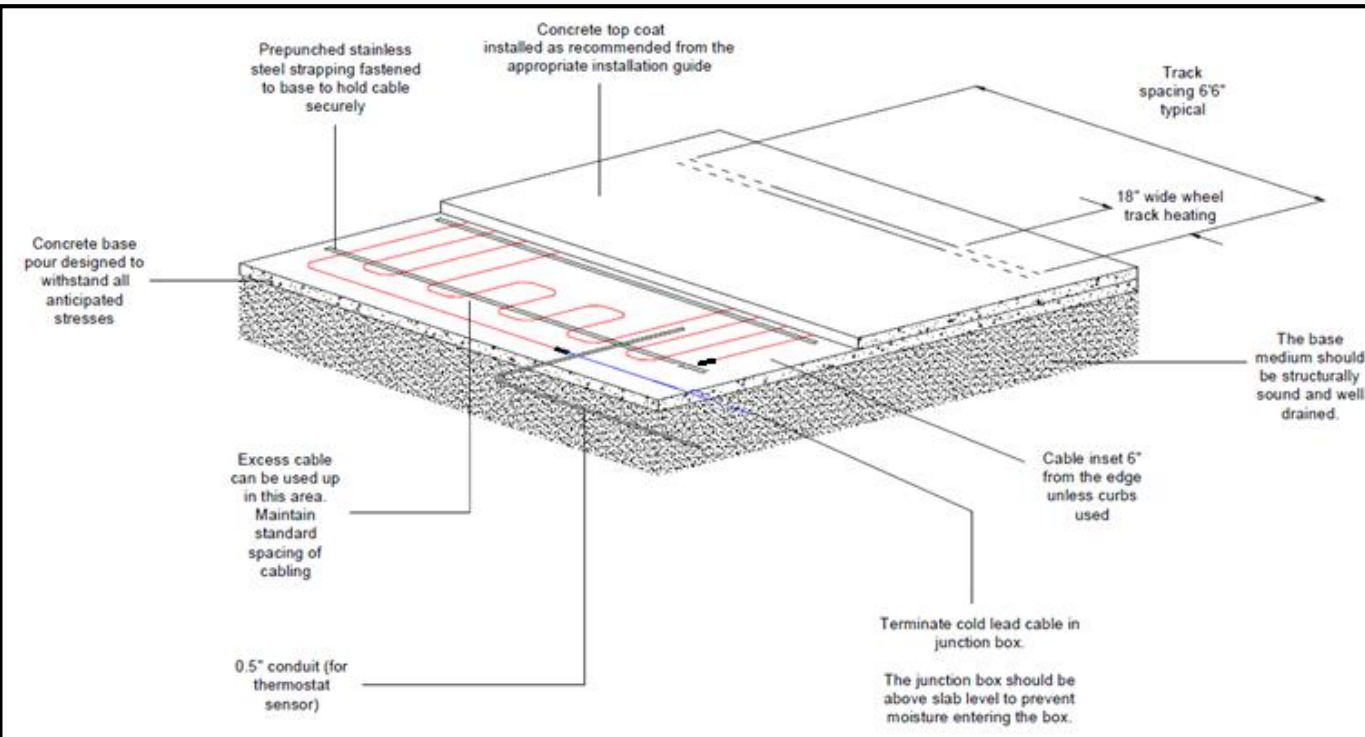

### Wheel Track Notes

- Only applicable for concrete surfaced driveways.
- Check the track spacing is equal to the wheel spacing for the vehicle which will use the driveway.
- Typically use 4 runs of heating cable
  - Spaced at 4.5" spacing between heating cables – for each wheel track
- The free space between the tracks can be used to embed and remaining cable.

Drawing Number:	Scale: N.T.S.	Project Status: Construction
 <b>Thermal Resources Management</b> <b>TRM Heating Cables</b>	Drawn by: IP	Approved: _____
	Date of issue:	
	Rev.: 0	Page: